

13


ΠΕΡΙΠΤΕΡΟ
RAVILION
ΚΛΙΜΑΚΑ 1:400
SCALE

ΕΚΘΕΜΑΤΑ
Μηχανήματα, Εξοπλισμοί κτηνοτροφίας-πτηνοτροφίας
EXHIBITS
Livestock and poultry machinery & equipment

21a

CAFE
RESTAURANT

ΥΠΕΥΘΥΝΟΣ ΠΕΡΙΠΤΕΡΟΥ
EXHIBITOR'S AID

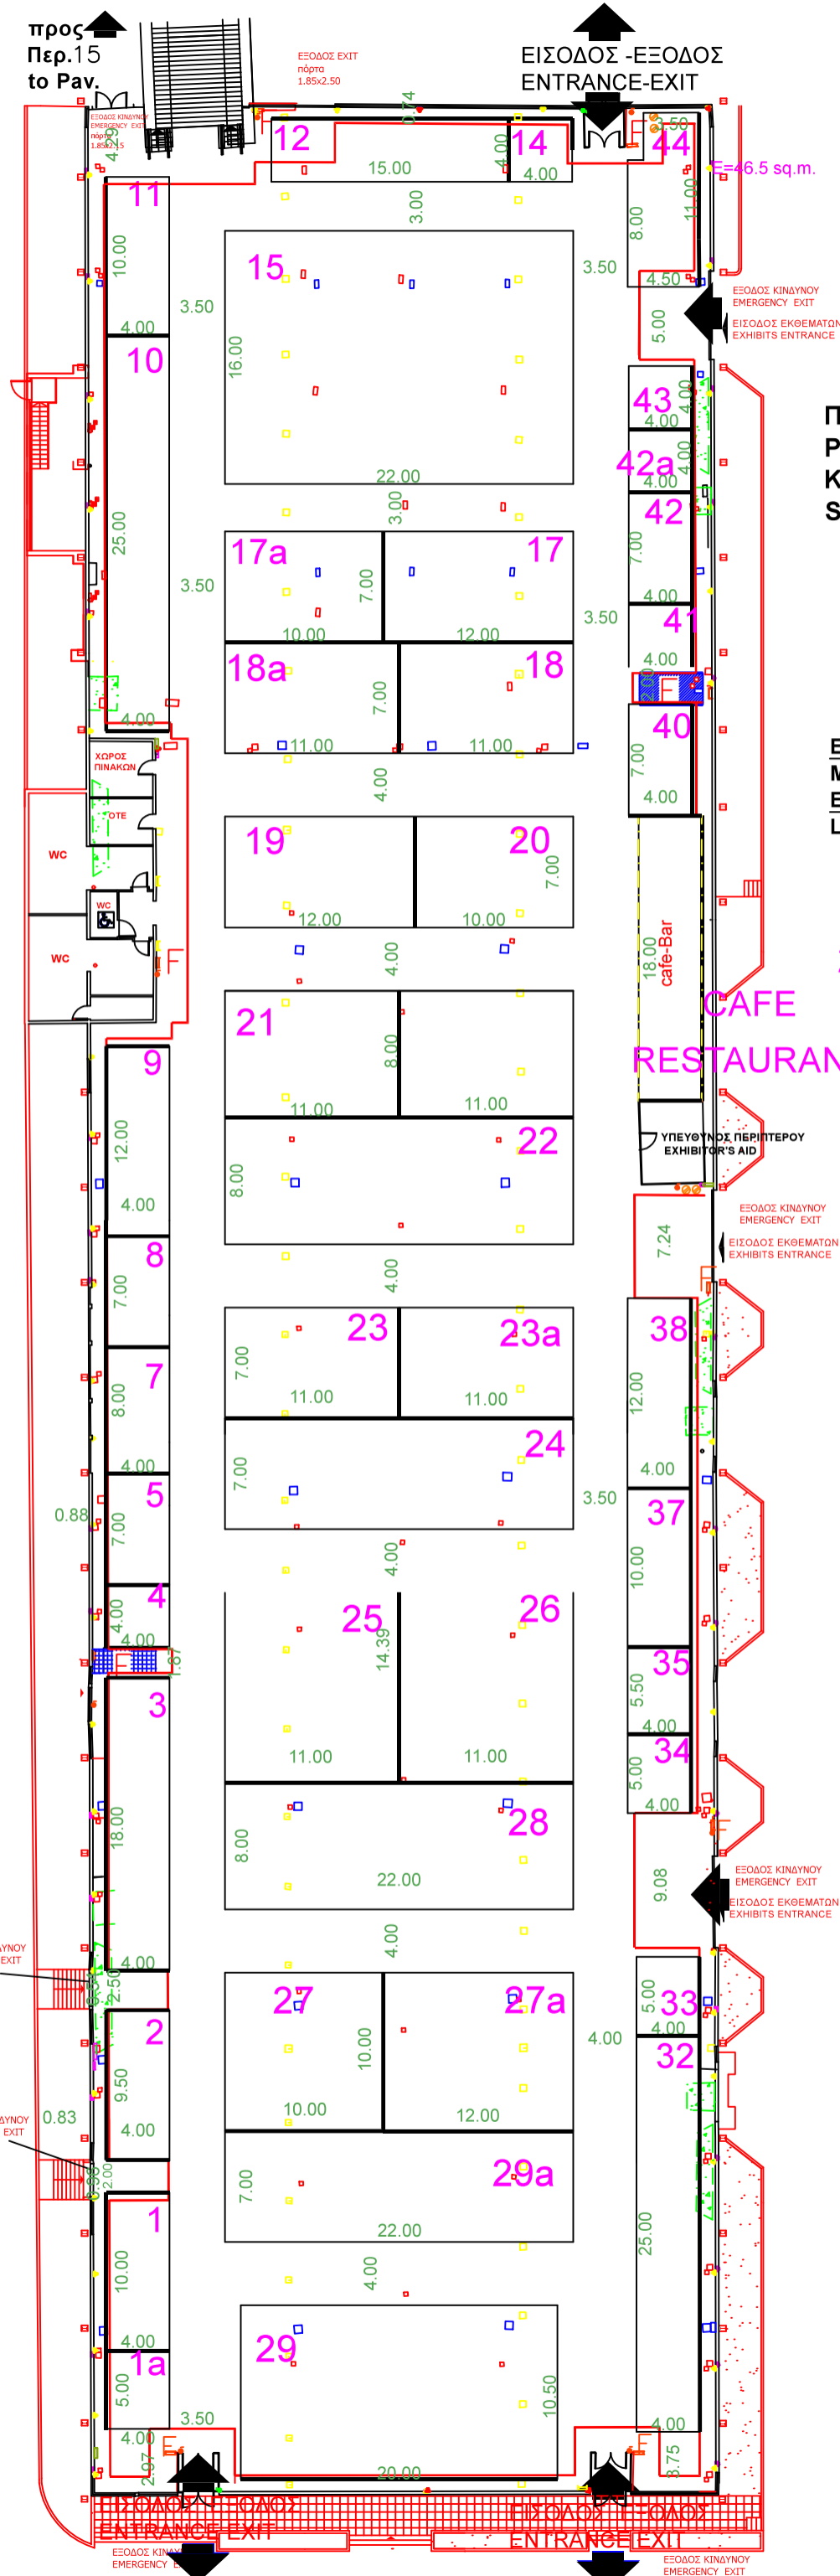

ΚΤΙΡΙΟ No 13
ΙΣΟΓΕΙΟ
ΚΛΙΜΑΚΑ 1:400
ΣΤΟΙΧΕΙΑ ΚΤΙΡΙΟΥ
ΣΙΔΗΡΟΚΑΤΑΣΚΕΥΗ
ΘΕΡΜΑΝΣΗ ΨΥΞΗ
ΗΛΕΚ. 380/220
ΩΦ. ΕΜΒΑΔΟ 5188.10 M2
ΕΠΙΤΡ. ΒΑΡΟΣ 750 Kg/ m2
ΥΨΟΣ : 5.50
max ΥΨΟΣ Κατω απο τους
ΑΕΡΑΓΩΓΟΥΣ 2,90 μετρα

Pavilion No 13
Ground floor
Steel Structure.
Cooling & Heating.
Operating power 380/220 V.
Permitted weight 750 kg/m2

ΗΛΕΚΤΡΟΛΟΓΙΚΟΙ ΠΙΝΑΚΕΣ, ΚΑΙΜΑΤΙΣΤΙΚΕΣ ΜΟΝΑΔΕΣ, ΠΥΡΟΣΒΕΣΤΙΚΕΣ ΦΩΛΙΕΣ & ΕΞΟΔΟΙ ΚΙΝΔΥΝΟΥ ΝΑ ΕΙΝΑΙ ΠΡΟΣΒΑΣΤΙΜΕΣ
ELECTRICAL BOXES, AIRCONDITION FIRE EXTINGUISHER & EMERGENCY EXITS MUST BE ACCESSIBLE

- ▶ ΠΡΙΖΑΔΕΝ
- ▶ ΠΡΙΖΑΔΕΝ 1
- ▶ ΠΡΙΖΑΟΤΕ
- ▶ ΔΙΑΚΟΠΤΗΣ
- ▶ ΠΥΡΟΣΒΕΣΤΙΚΟΣ ΣΥΝΑΓΕΡΜΟΣ
- ▶ ΦΡΕΑΤΙΟ ΑΠΟΧΕΤΕΥΣΗΣ
- ▶ ΦΡΕΑΤΙΟ ΔΕΗ
- ▶ ΦΡΕΑΤΙΟ ΝΕΡΟΥ
- ▶ ΦΡΕΑΤΙΟ ΝΕΚΡΟ
- ▶ ΦΡΕΑΤΙΟ ΟΤΕ
- ▶ ΦΡΕΑΤΙΟ ΟΤΕ-ΝΕΡΟΥ
- ▶ ΠΙΝΑΚΑΣ ΔΕΗ
- ▶ ΤΡΟΧΗΛΑΤΟΣ ΠΥΡΟΣΒΕΣΤΗΡΑΣ
- ▶ ΠΑΡΟΧΗ ΑΠΟΧΕΤΕΥΣΗΣ
- ▶ ΠΑΡΟΧΗ ΡΕΥΜΑΤΟΣ
- ▶ ΠΑΡΟΧΗ ΝΕΡΟΥ
- ▶ ΤΗΛΕΦΩΝΙΚΟΣ ΘΑΛΑΜΟΣ
- ▶ ΠΥΡΟΣΒΕΣΤΙΚΗ ΦΩΛΙΑ
- ▶ ΑΕΡΑΓΩΓΟΣ
- ▶ ΣΤΑΘΜΟΣ ΕΡΓΑΛΕΙΩΝ

ΓΡΑΦΕΙΟ ΥΠΕΥΘΥΝΟΥ
HALL MANAGER
ΤΗΛ. 2310/291512
FAX 2310/291578

- TECHNICAL DETAILS**
- ▶ HOUSING FOR WATER SUPPLY AND SEWERAGE
 - ▶ HOUSING FOR ELECTRIC POWER
 - ▶ ELECTRICAL BOXES
 - ▶ FIRE EXTINGUISHER
 - ▶ FIRE EXTINGUISHER ON WHEELS
 - ▶ TELEPHONE LINES
 - ▶ ELECTRICAL POWER OUTLET
 - ▶ TELEPHONE CONNECTOR
 - max HEIGHT 5.50m
max height under air duct 2.90m
loading area 5188.10m2
 - ▶ AIR DUCT